

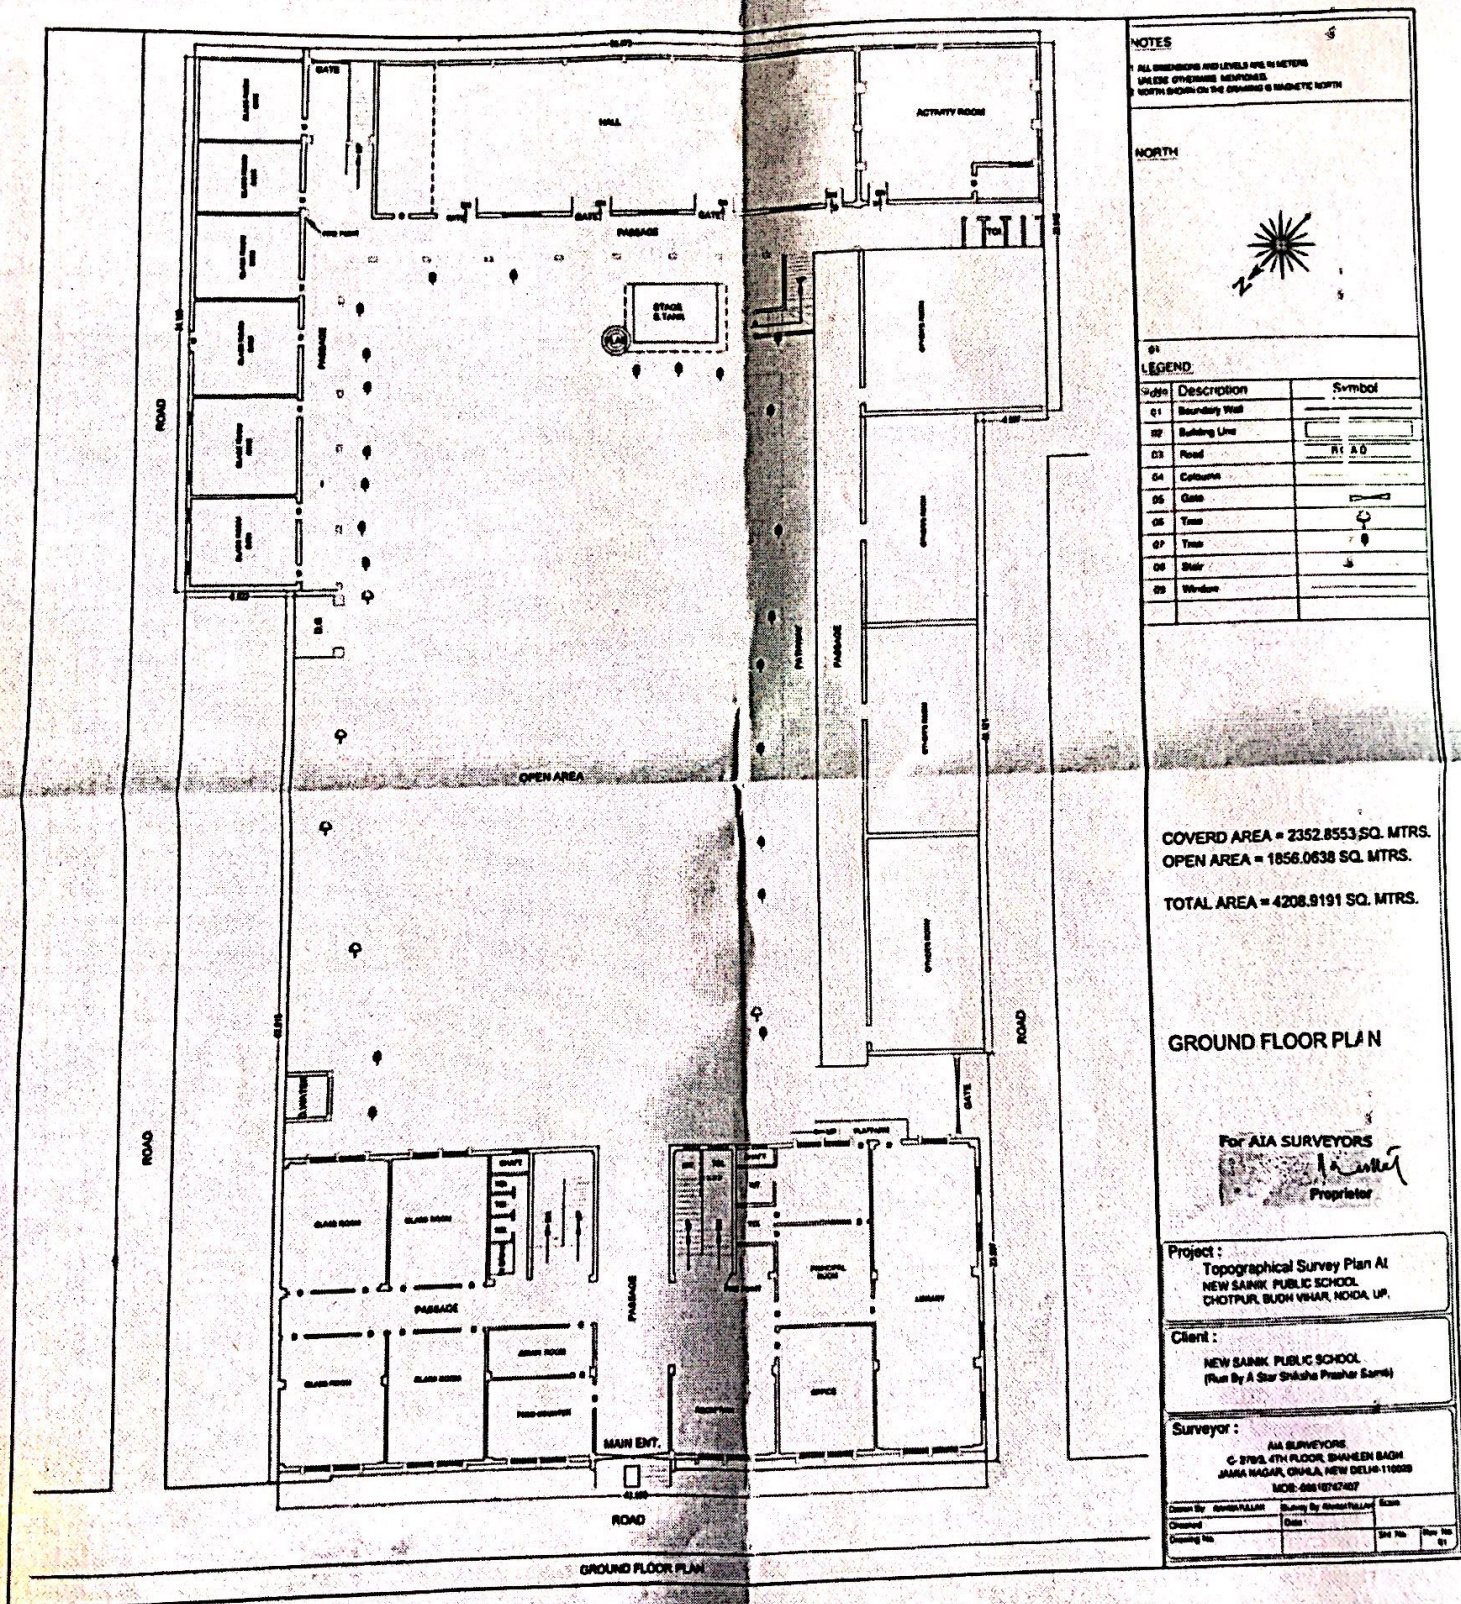


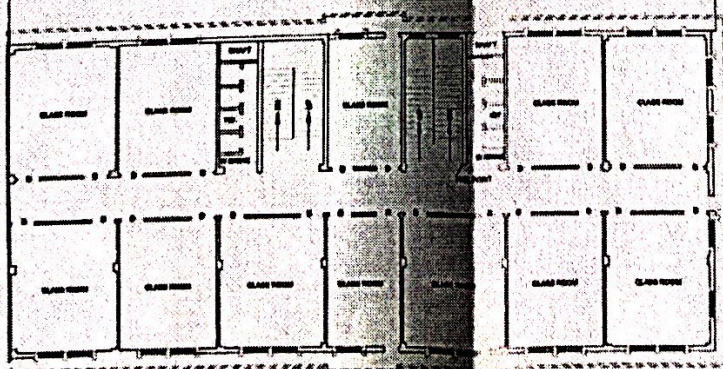

[Signature]
 Principal
NEW SAINIK PUBLIC SCHOOL
 Gali No. 28-29, 25 Feet Road, Budh Vihar
 Chotpur Colony, Noida, U.P. Nagar

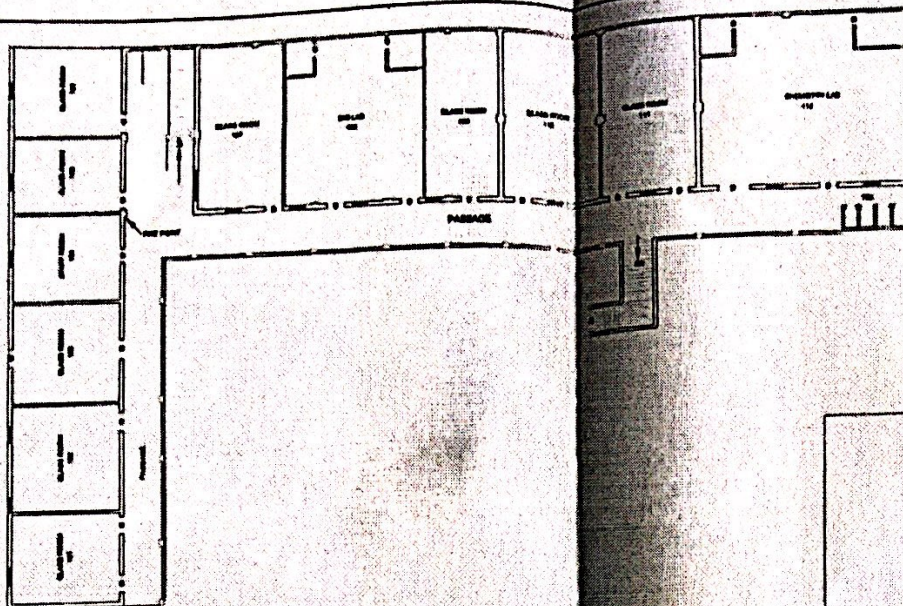

NOTES

ALL DIMENSIONS AND LEVELS ARE IN METERS
UNLESS OTHERWISE NOTED
NORTH SHOWN ON THE DRAWING IS MAGNETIC NORTH

NORTH



LEGEND

No.	Description	Symbol
01	Boundary Wall	—
02	Building Line	—
03	Road	ROAD
04	Column	—
05	Gate	—
06	Tree	—
07	Tree	—
08	Star	—
09	Window	—
10	Balcony	—

FIRST FLOOR PLAN

For AIA SURVEYORS

Signature
Proprietor

Project :
Topographical Survey Plan At
NEW SAINIK PUBLIC SCHOOL
CHOTPUR, BUDH VIHAR, NOIDA, UP.


Client :
NEW SAINIK PUBLIC SCHOOL
(Run By A Star Shiksha Prastha Samiti)

Surveyor :
AIA SURVEYORS
C-37/3, 4TH FLOOR, SHANDEEN BAGH
JAMA NAGAR, DELHI, NEW DELHI-110025
MOB-99810747407

Drawn By: <i>Signature</i>	Survey By: <i>Signature</i>	Date:	Scale:
Checked:	Date:	Sheet No.:	Page No.:
Shading In:			

Signature
Principal

NEW SAINIK PUBLIC SCHOOL
Gali No. 28-29, 25 Feet Road, Budh Vihar
Chotpur Colony, Noida, G. B. Nagar

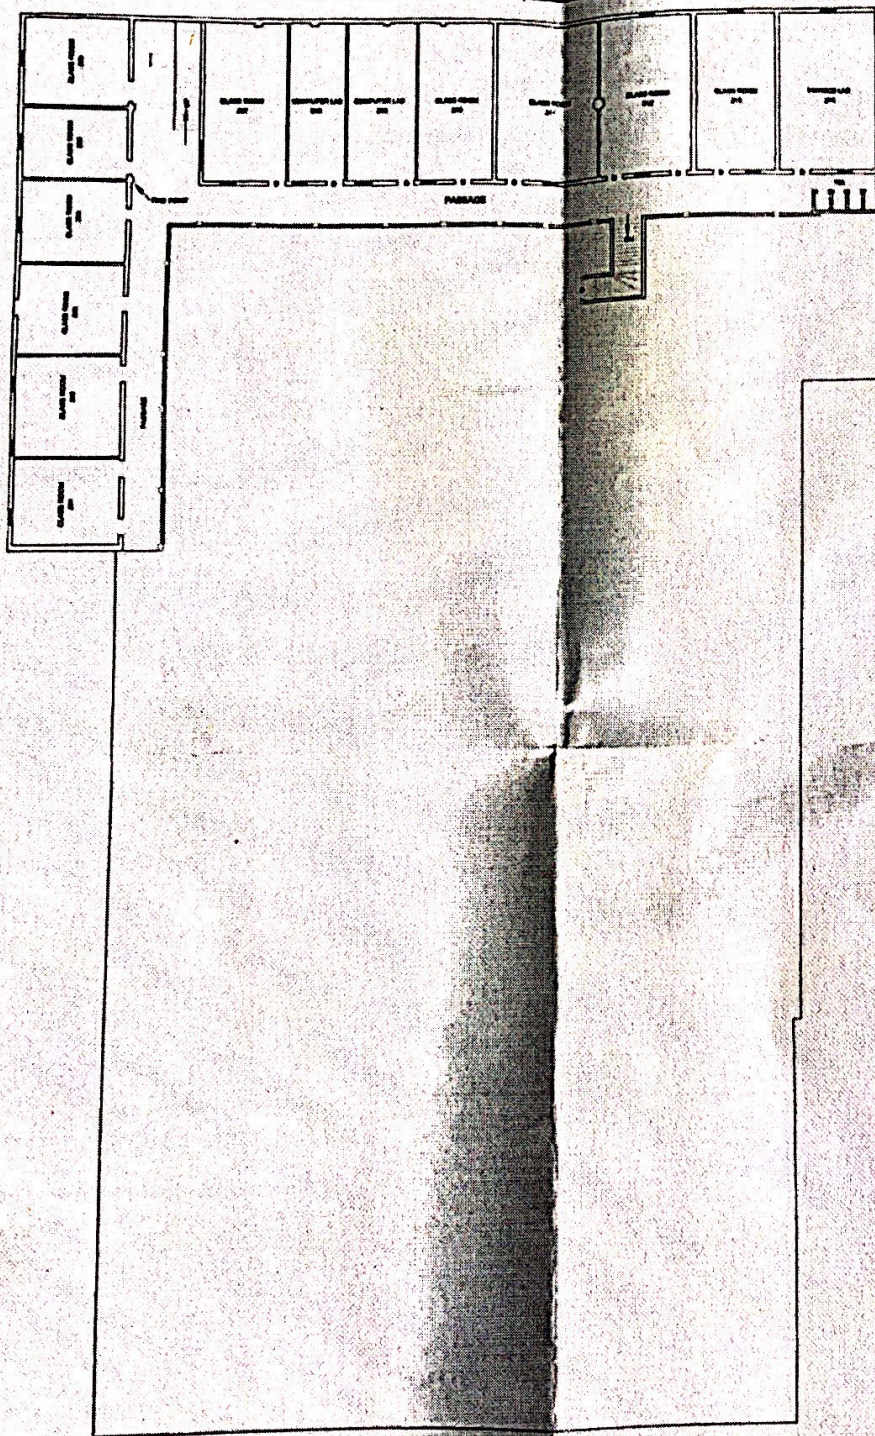

NOTES

1. ALL DIMENSIONS AND LEVELS ARE IN METERS
UNLESS OTHERWISE SPECIFIED.
2. NORTH SHOWN ON THE DRAWING IS MAGNETIC NORTH.

NORTH



01

LEGEND

Sl. No.	Description	Symbol
01	Boundary Wall	—
02	Building Line	—
03	Road	ROAD
04	Column	—
05	Gate	—
06	Tree	—
07	Tree	—
08	Star	—
09	Window	—
10	Battery	—

SECOND FLOOR PLAN

For AIA SURVEYORS

Proprietor

Project :

Topographical Survey Plan At
NEW SAINIK PUBLIC SCHOOL
CHOTPUR, BUDH VIHAR, NOIDA, UP.

Client :


NEW SAINIK PUBLIC SCHOOL
(Run By A Star Shiksha Prashar Samiti)

Surveyor :

AIA SURVEYORS
C-27B6, 4TH FLOOR, SHAKHEEN BASHI
JANNA NAGAR, CH-44, NEW DELHI-110028
MOB: 9910747407

Drawn By: SURESH KUMAR	Survey By: SURESH KUMAR	Scale:
Checked:	Date:	Sheet No. 01
Drawing No.		

Principal
NEW SAINIK PUBLIC SCHOOL
Gali No. 28-29, 25 Feet Road, Budh Vihar
Chotpur Colony, Noida, G. B. Nagar

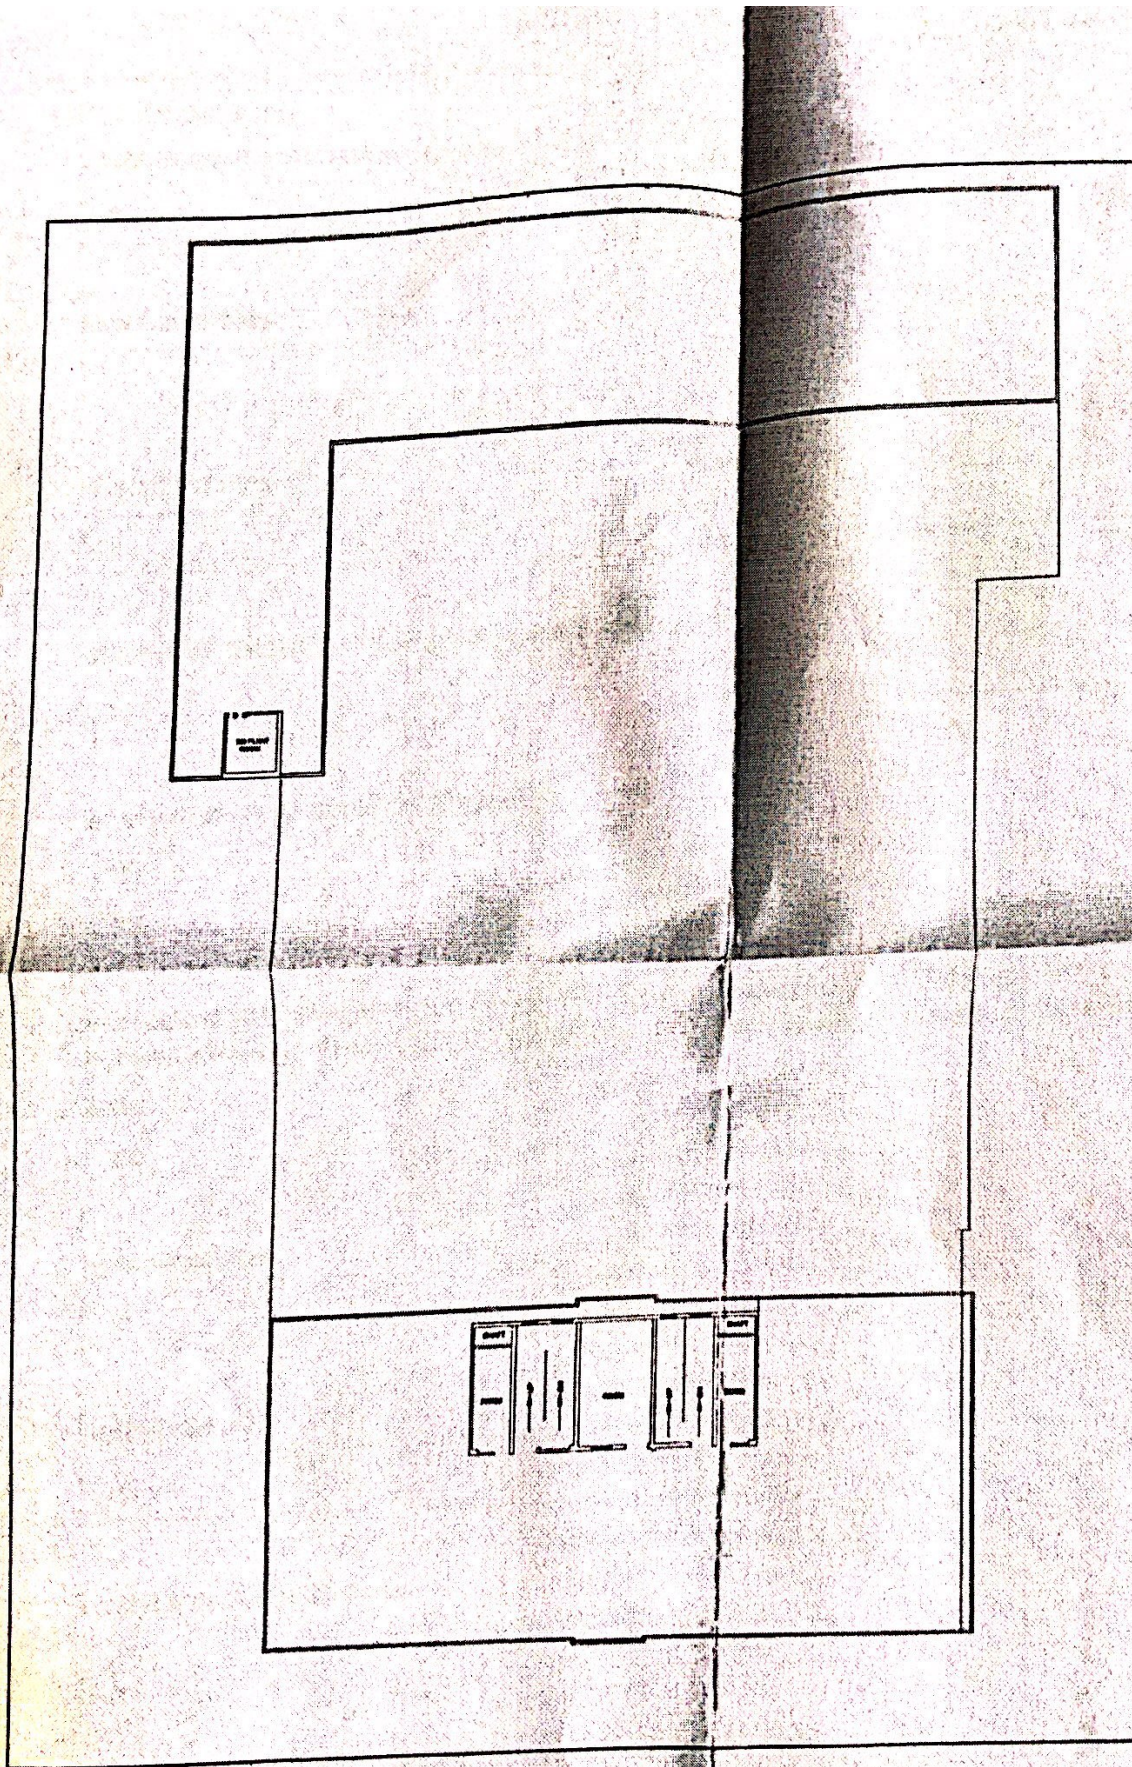

NOTES

1. ALL DIMENSIONS AND LEVELS ARE IN METERS
 2. ALL DIMENSIONS ARE TO FACE
 3. NORTH SHOWN ON THE DRAWING IS MAGNETIC NORTH

NORTH

LEGEND:

No.	Description	Symbol
01	Boundary Wall	—
02	Building Line	—
03	Road	ROAD
04	Column	—
05	Gate	—
06	Tree	—
07	Tree	—
08	Shrub	—
09	Window	—
10	Roofing	—

TERRACE FLOOR PLAN

For AIA SURVEYORS

Signature
 Proprietor

Project :
 Topographical Survey Plan At
 NEW SAINIK PUBLIC SCHOOL
 CHOTPUR, BUDH VIHAR, NOIDA, UP

Client :
 NEW SAINIK PUBLIC SCHOOL
 (Run By A Star Shiksha Prashar Samiti)

Surveyor :
 AIA SURVEYORS
 C-27/28, 6TH FLOOR, SHAKH, J.I. BACH
 JAMA NAGAR, DELHI, NEW DELHI 110088
 MOB: 9910747407

Drawn By: *Signature* Surveyed By: *Signature* Date: *Signature*

Sheet No. *Signature* of *Signature* J.I. No. *Signature* Plan No. *Signature*

Signature
 Principal
NEW SAINIK PUBLIC SCHOOL
 Gali No. 28-29, 25 Feet Road, Budh Vihar
 Chotpur Colony, Noida, C.B. Nagar